


Concept Plan

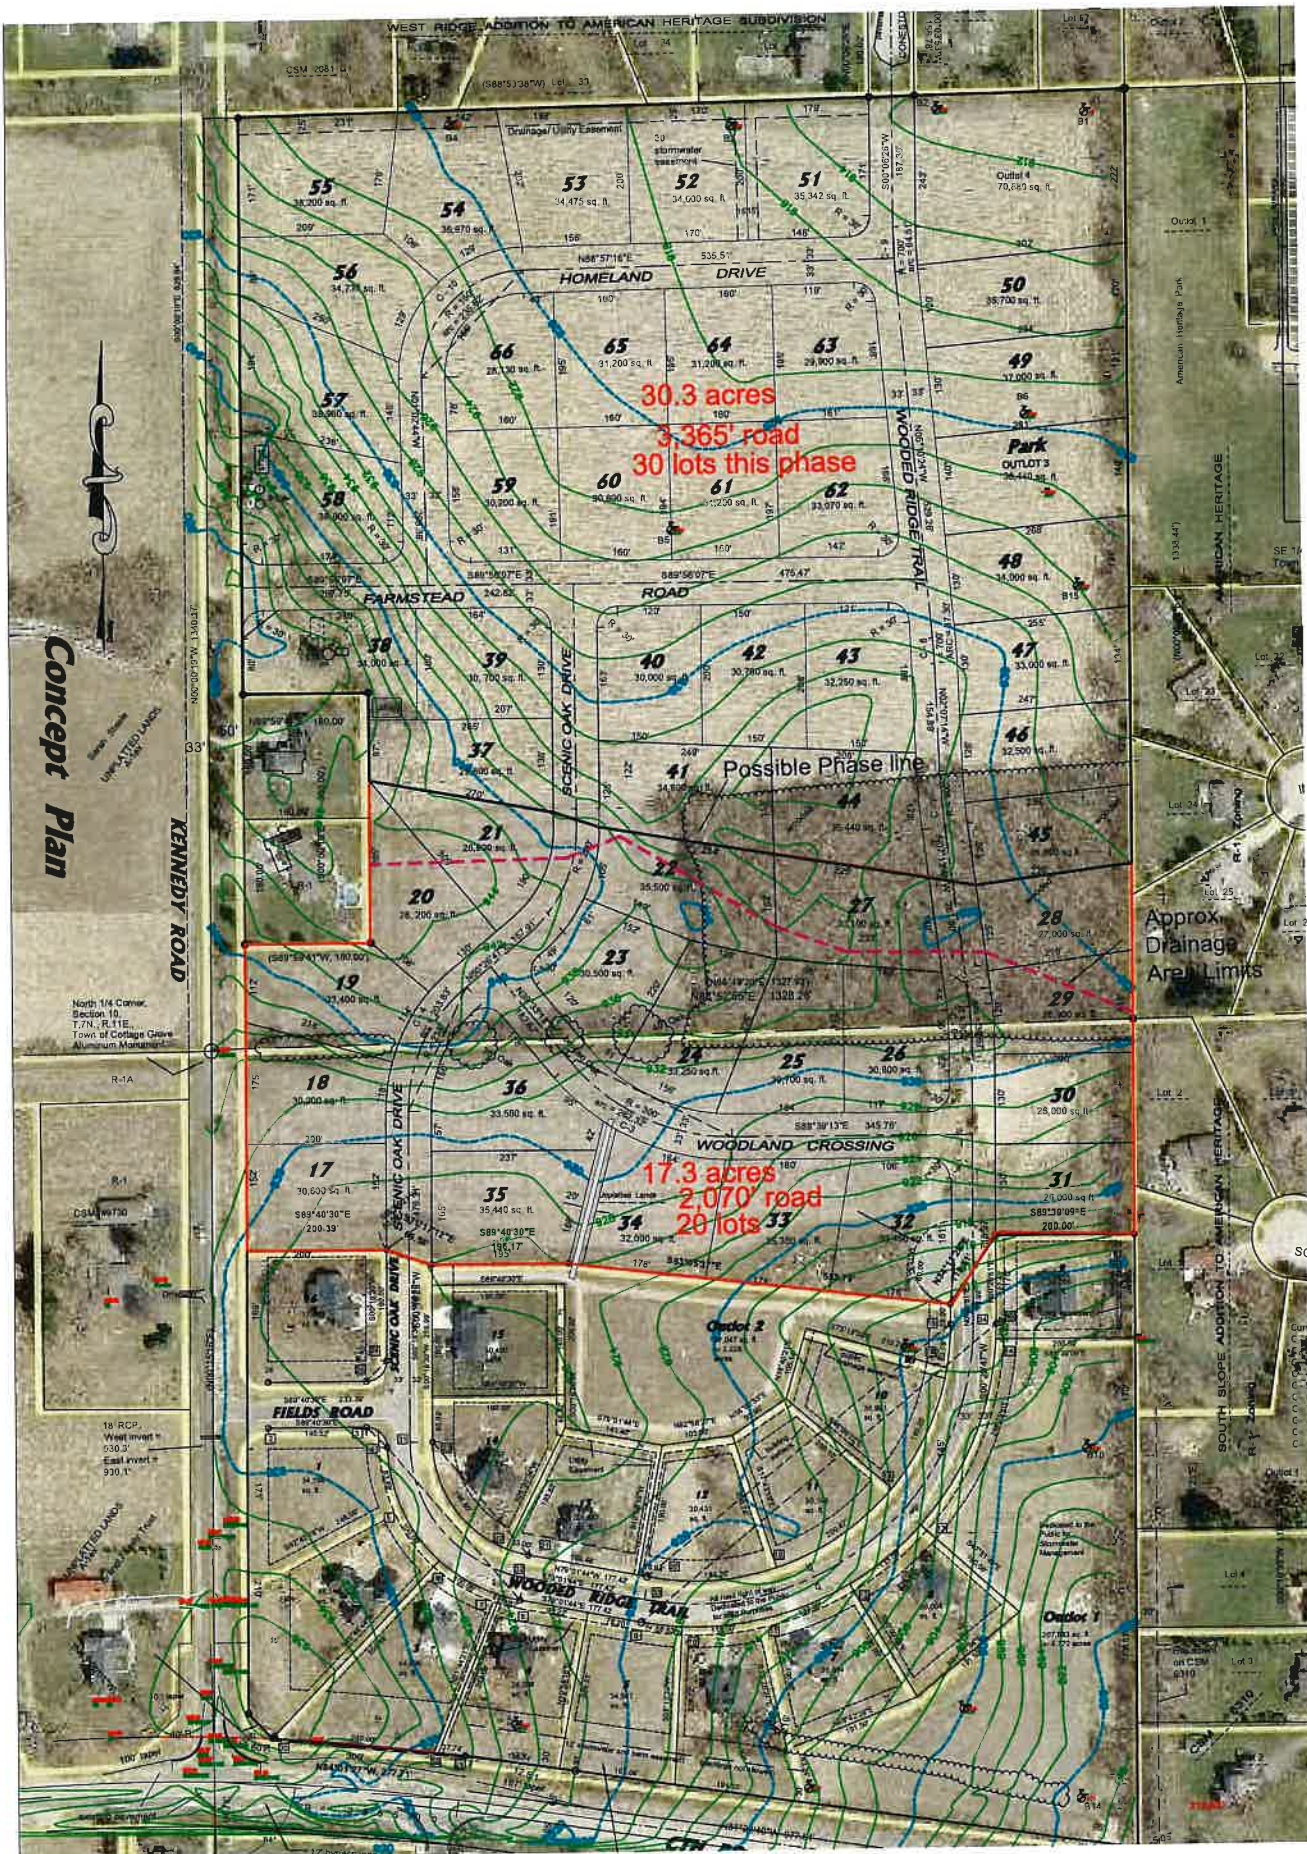

North Arrow

North 1/4 Corner, Section 10, T.7N., R.11E, Town of Cottage Grove Aluminum Managment

18' RCP, West Invert = 630.7', East Invert = 930.1'

WATERED LANDS

WATERED LANDS

WATERED LANDS